


COUNTERTOP OUTLET REQUIRED
FOR POWER TO ROTISSERIE UNITS
ART-ROT26 OR 32
POWER: 115 VAC - 0.38AMPS

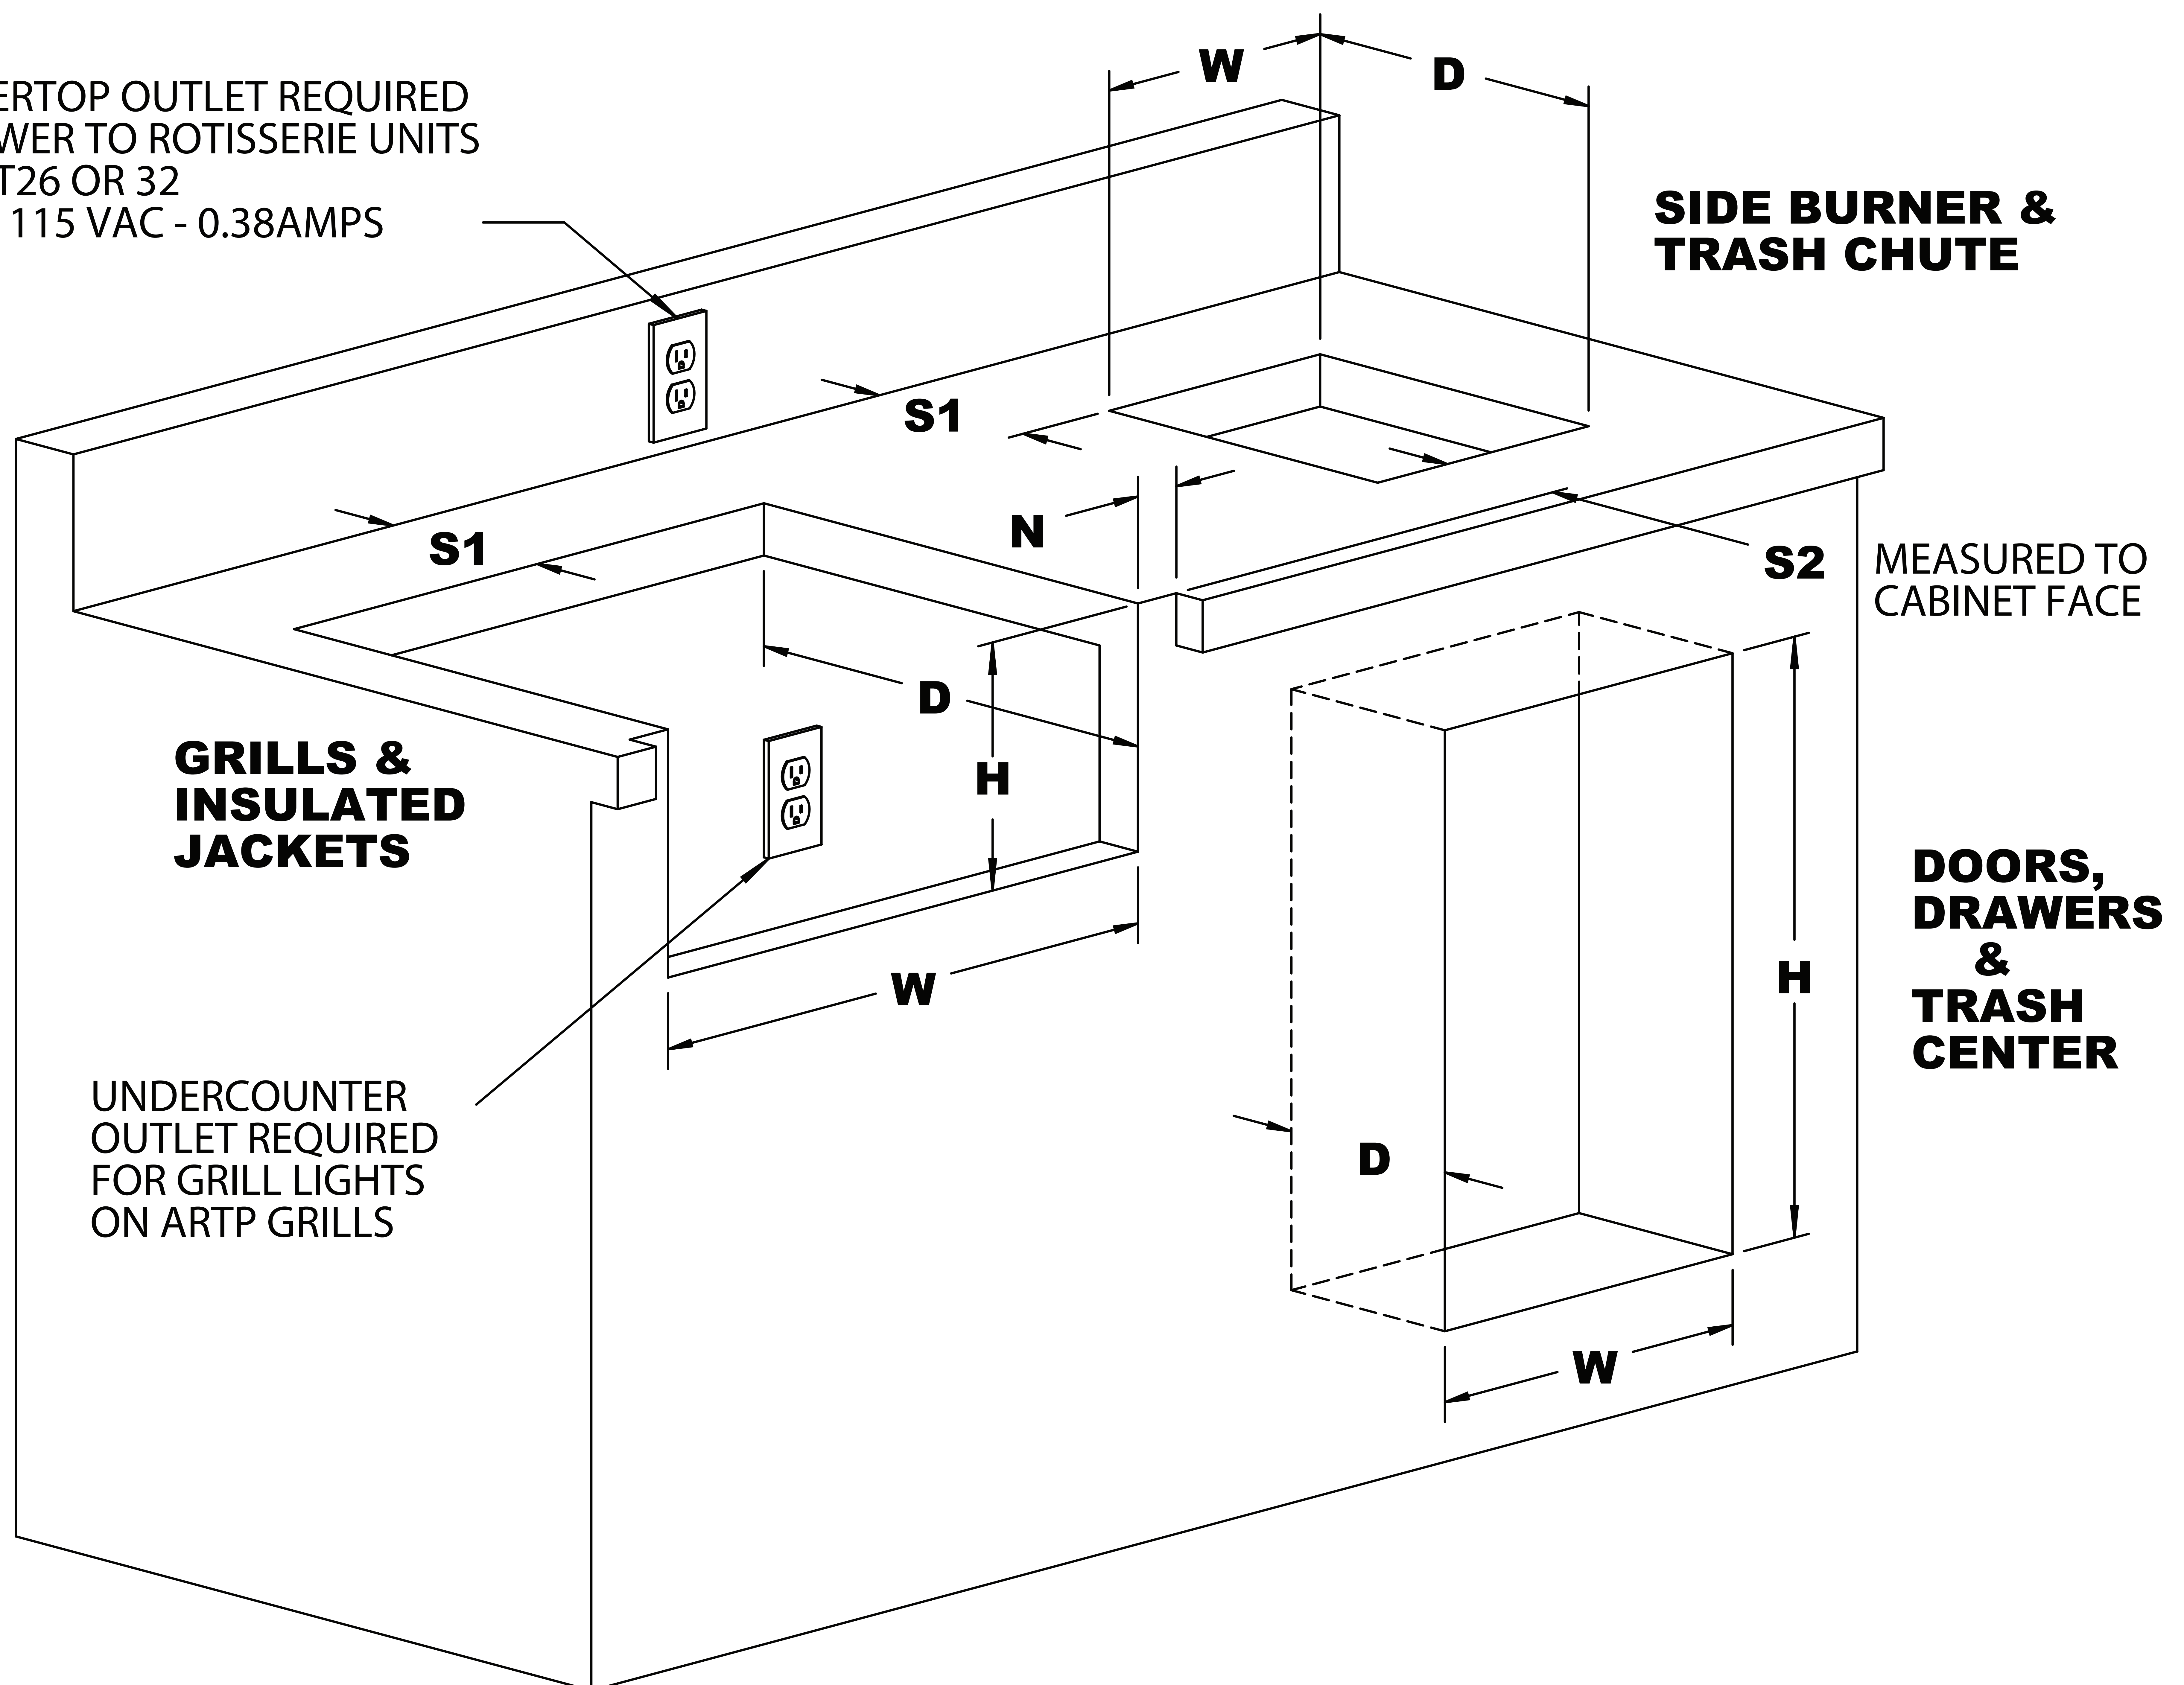

MODEL	CUTOUT DIMENSIONS			NOTCH N	SETBACKS		POWER ① AMPS	GAS LINE
	W	D	H		S1(MIN.)	S2		
AAEP-26	24-1/2"	19-3/4"	9-1/2"	7/8"	5-3/4"	~		③
ARTP-32 / AAEP-32	30-1/2"	19-3/4"	9-1/2"	7/8"	5-3/4"	~	0.71 ②	③
ARTP-36	34-1/2"	19-3/4"	9-1/2"	7/8"	5-3/4"	~	0.71 ②	③
ARTIJ-26	27-1/4"	23-5/8"	10-1/4"	7/8"	1-5/8"	~		④
ARTIJ-32	33-1/4"	23-5/8"	10-1/4"	7/8"	1-5/8"	~	④	④
ARTIJ-36	37-1/4"	23-5/8"	10-1/4"	7/8"	1-5/8"	~	④	④
ART-SB1	11"	15"	~	~	1-1/2"	~		⑤
ARTP-SDL /SDR	13-7/8"	~	18-1/2"	~	~	~		
ARTP-DD	27-1/4"	~	18-1/2"	~	~	~		
ARTP-DDC	29-3/8"	18-5/8"	18-1/2"	~	~	~		
ARTP-2DR	14-5/8"	18-5/8"	12-1/2"	~	~	~		
ARTP-TC	12-1/2"	18-1/2"	26-1/2"	~	~	~		
ARTP-PWC	6-1/4"	8-1/4"	~	~	~	4-5/8"		

NOTE ①: ALL POWER SUPPLIES SHOWN ARE 115 VAC - 1Ø - 60 Hz.

NOTE ②: POWER REQUIREMENTS FOR ARTP-32 AND ARTP-36 INCLUDE LIGHT AND ROTISSERIE POWER TOGETHER. AAEP BBQ'S USE 9 VDC IGNITION AND DO NOT HAVE LIGHTS.

NOTE ③: ALL GAS LINES REQUIREMENTS ARE AS FOLLOWS:
NG: 1/2" NPT WITH 5" W.C.
LP: 3/8" ODF WITH 10" W.C.

NOTE ④: INSULATED JACKETS ARTIJ-26 / 32 / 36 DO NOT REQUIRE POWER AND/OR GAS LINES BY THEMSELVES. ONLY THE GRILLS THEY ARE MEANT TO INSULATE REQUIRE THEM.

NOTE ⑤: ART-SB1 GAS LINE IS 3/8" OD CONNECTED TO THE EXISTING GRILL WITH SUPPLIED GAS FITTINGS.